



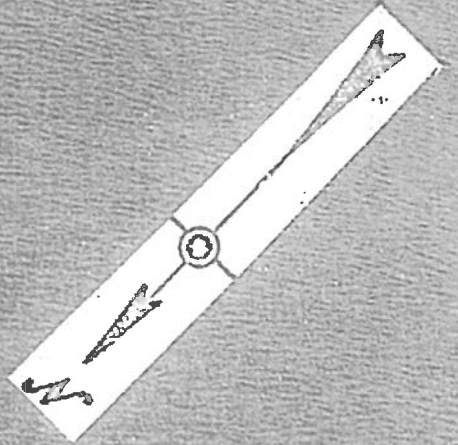


101






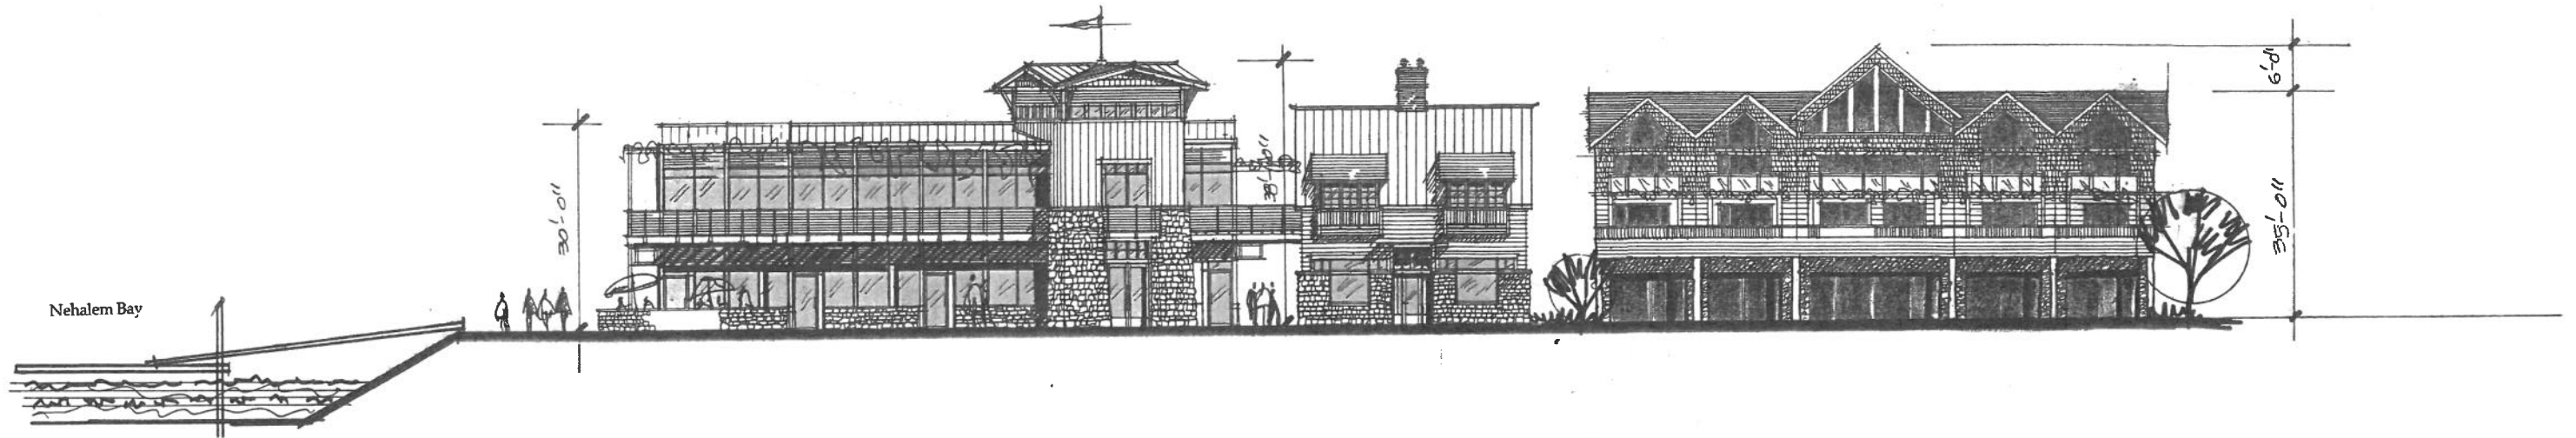

South Elevation

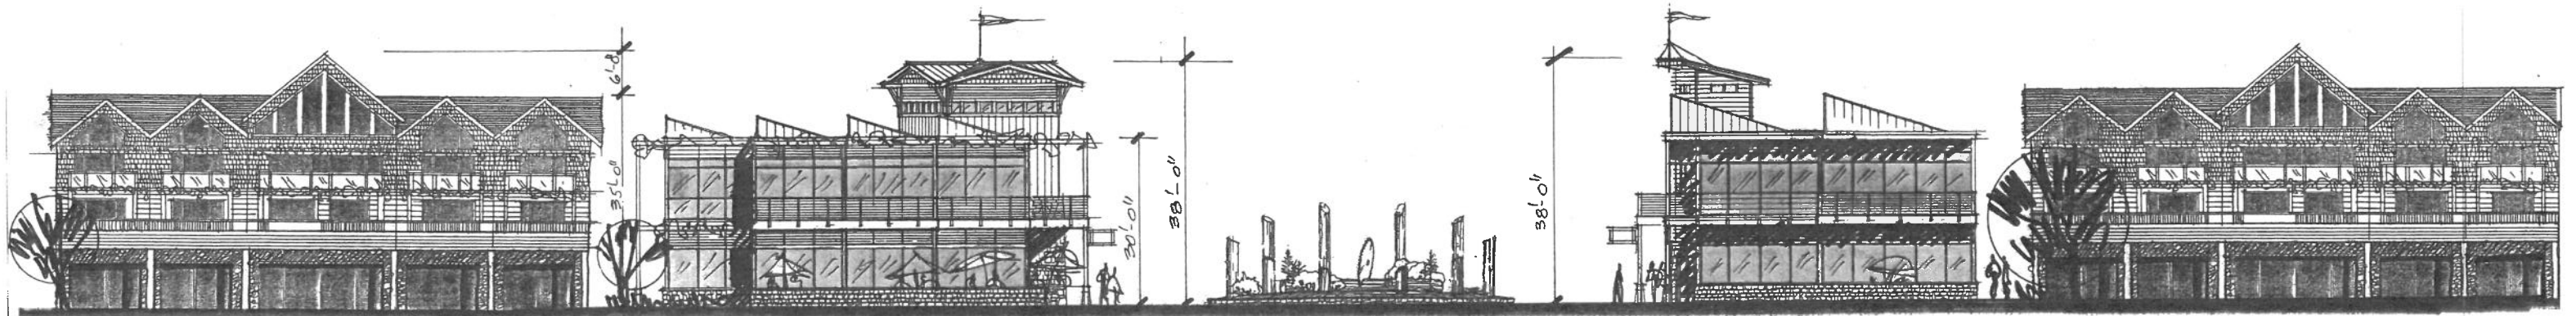

West Elevation

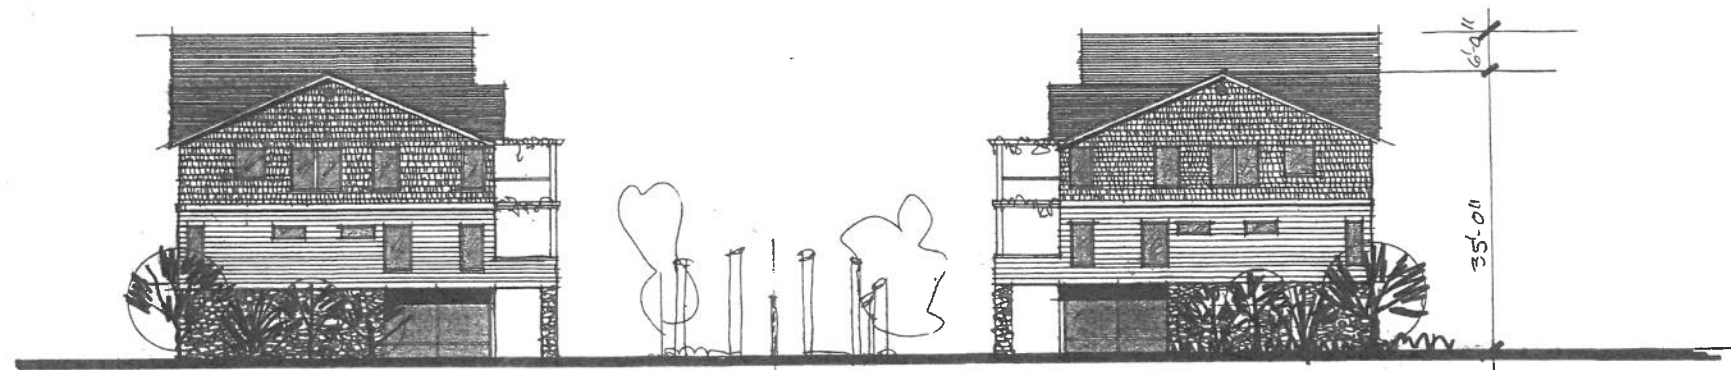

East Elevation

Wheeler Town Pier
Wheeler, Or

GTK	7-10-06
Designed	Date
EMH	7-10-06
Drawn	Date
GTK	7-10-06
Check/Revise	Date

REVISIONS


**WHEELER PLAN
DEVELOPMENT**
MIKE NELSON, M.A.N. DEVELOPMENTS, LLC
6107 SW MURRAY BLVD. # 424
BEAVERTON, OREGON 97008

SUBMITTAL DATE: 7/10/08

**KURAHASHI
& ASSOCIATES, INC.**
Civil Engineering • Water Resources
Landscape Architecture • Planning
Environmental • Surveying
4470 SW Hall Blvd. Suite C
Beaverton, Oregon 97005
(503)644-6842 fax: (503)644-9731

**EXISTING
CONDITION**

SHEET NO.
KAI# 2533 **C2**

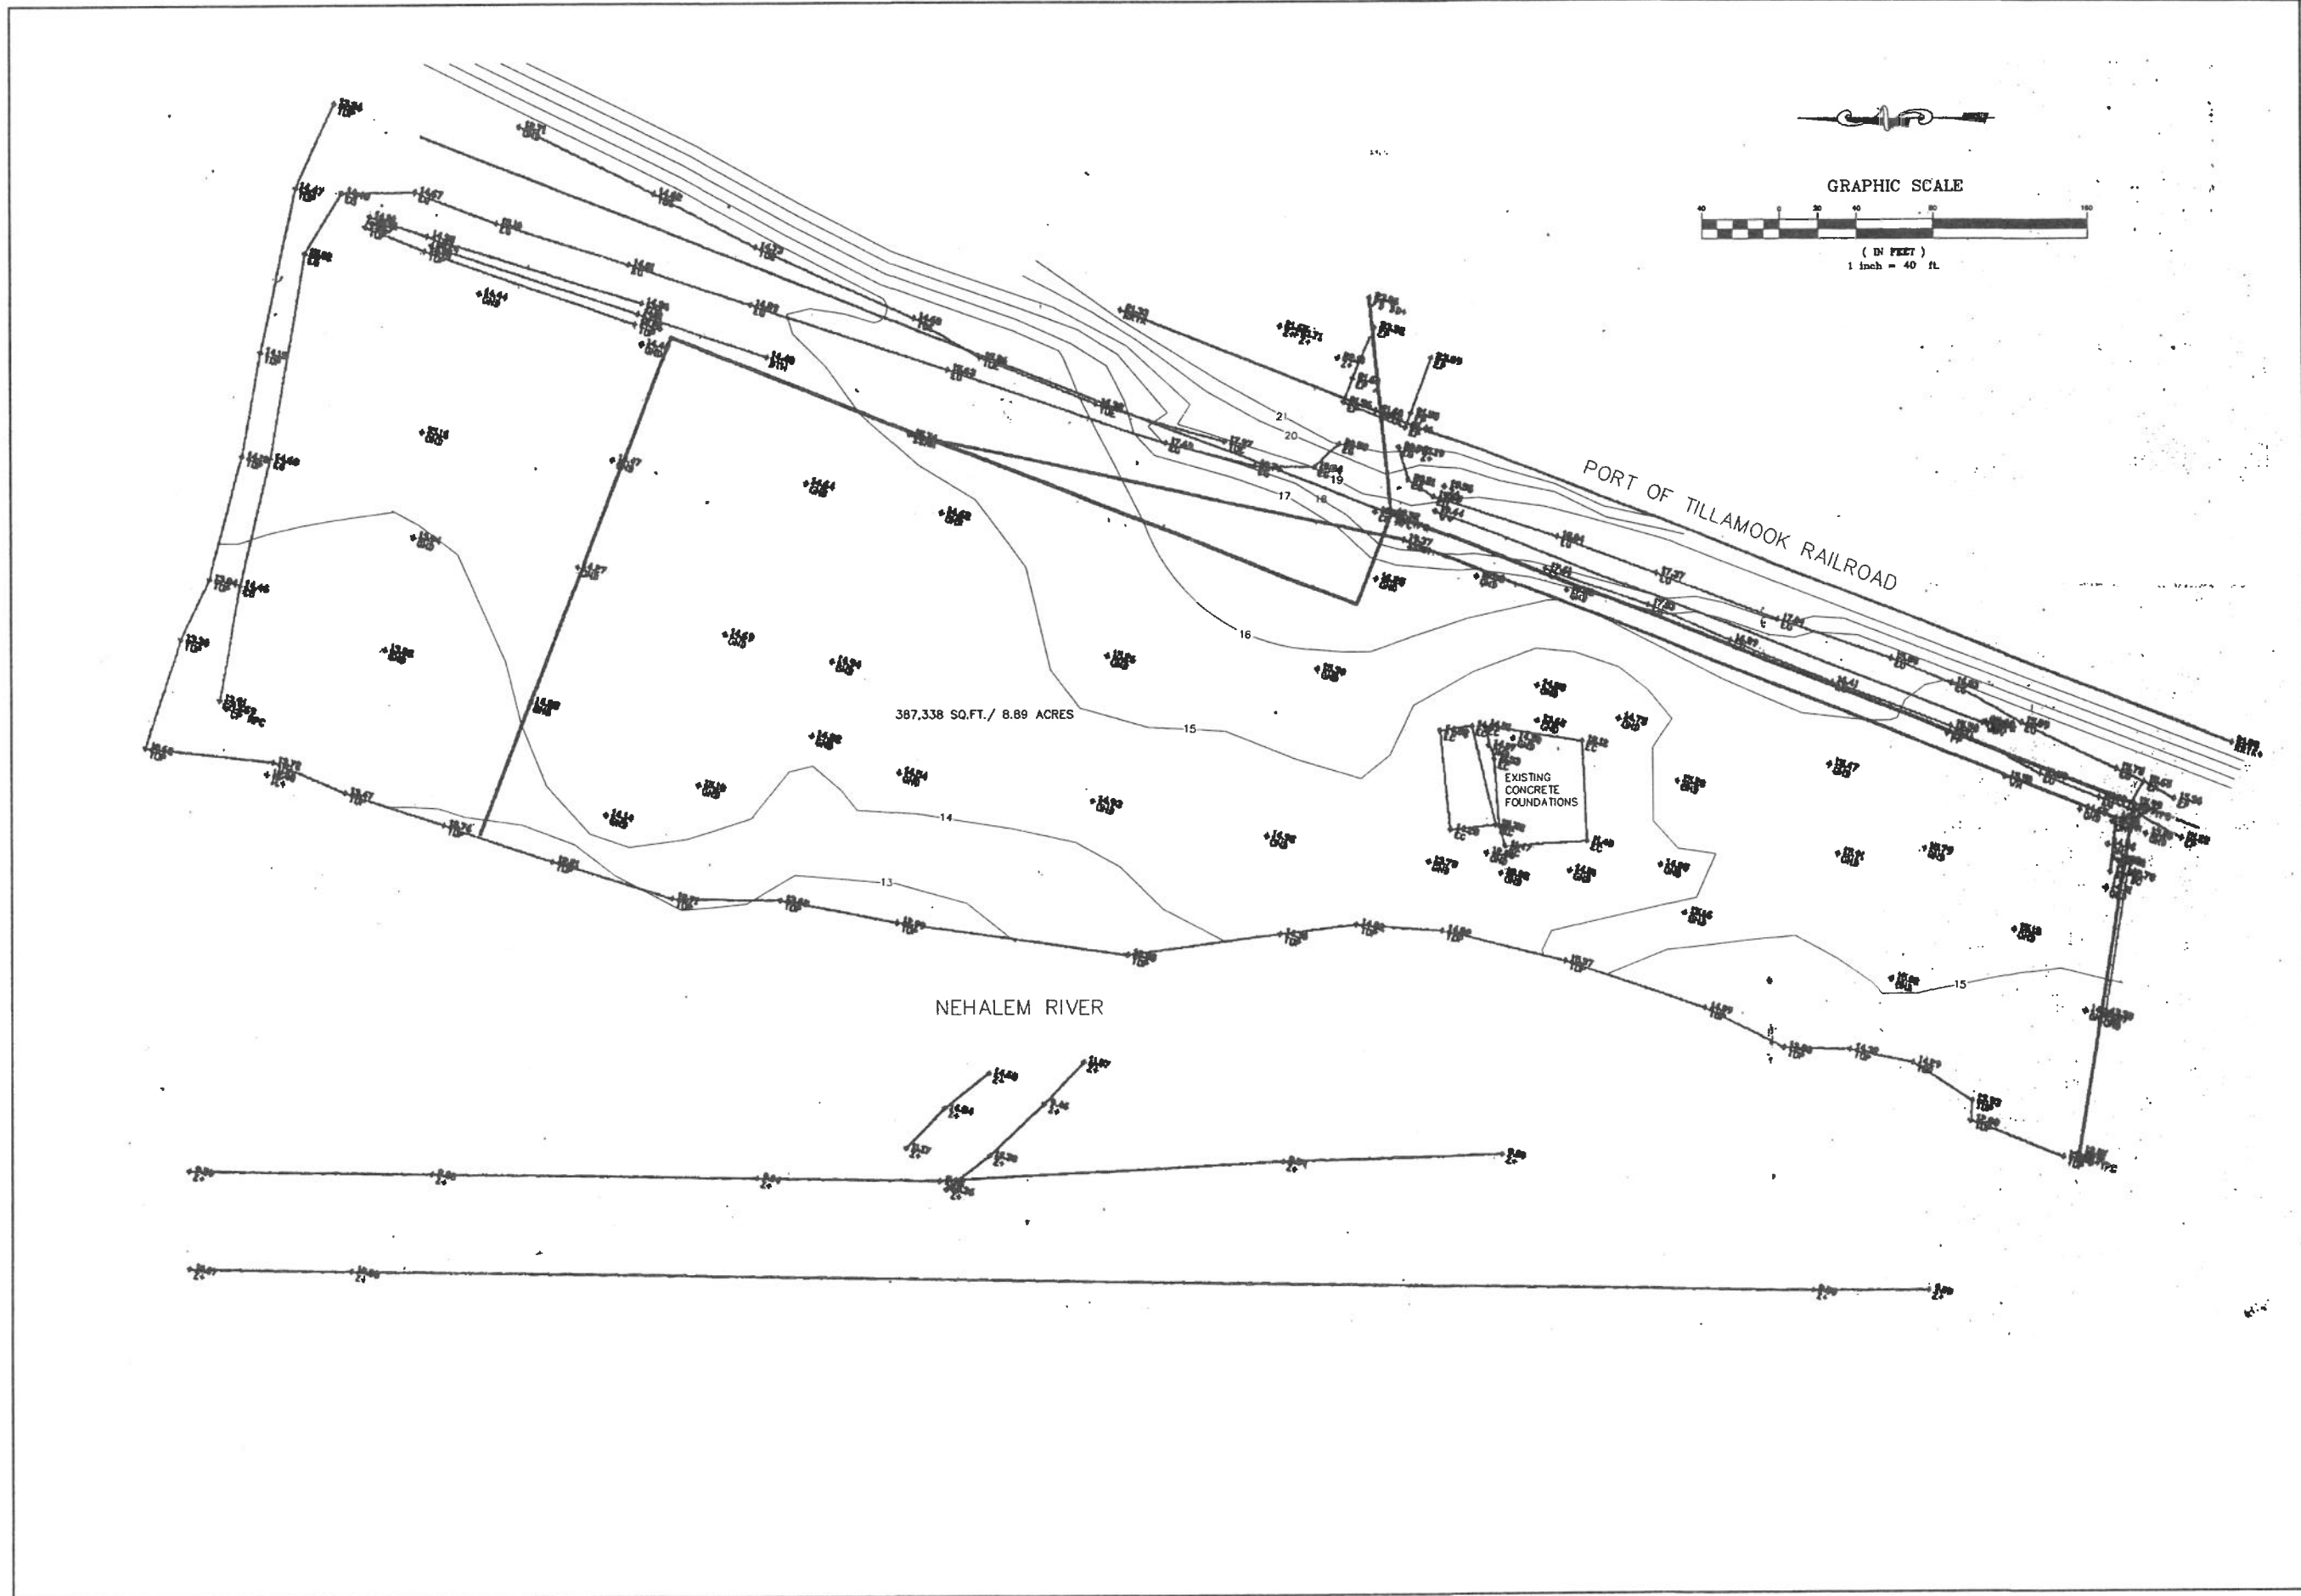

W:\MSProj\2533\DWG\BASE-OPF-2\JUNK.dwg, 07/10/2008 10:03:32 AM, eMin, Kurahashi & Associates, Inc.