


WHEELER INDUSTRIAL

BOTTS MARSH LLC


WHEELER, OR 98642

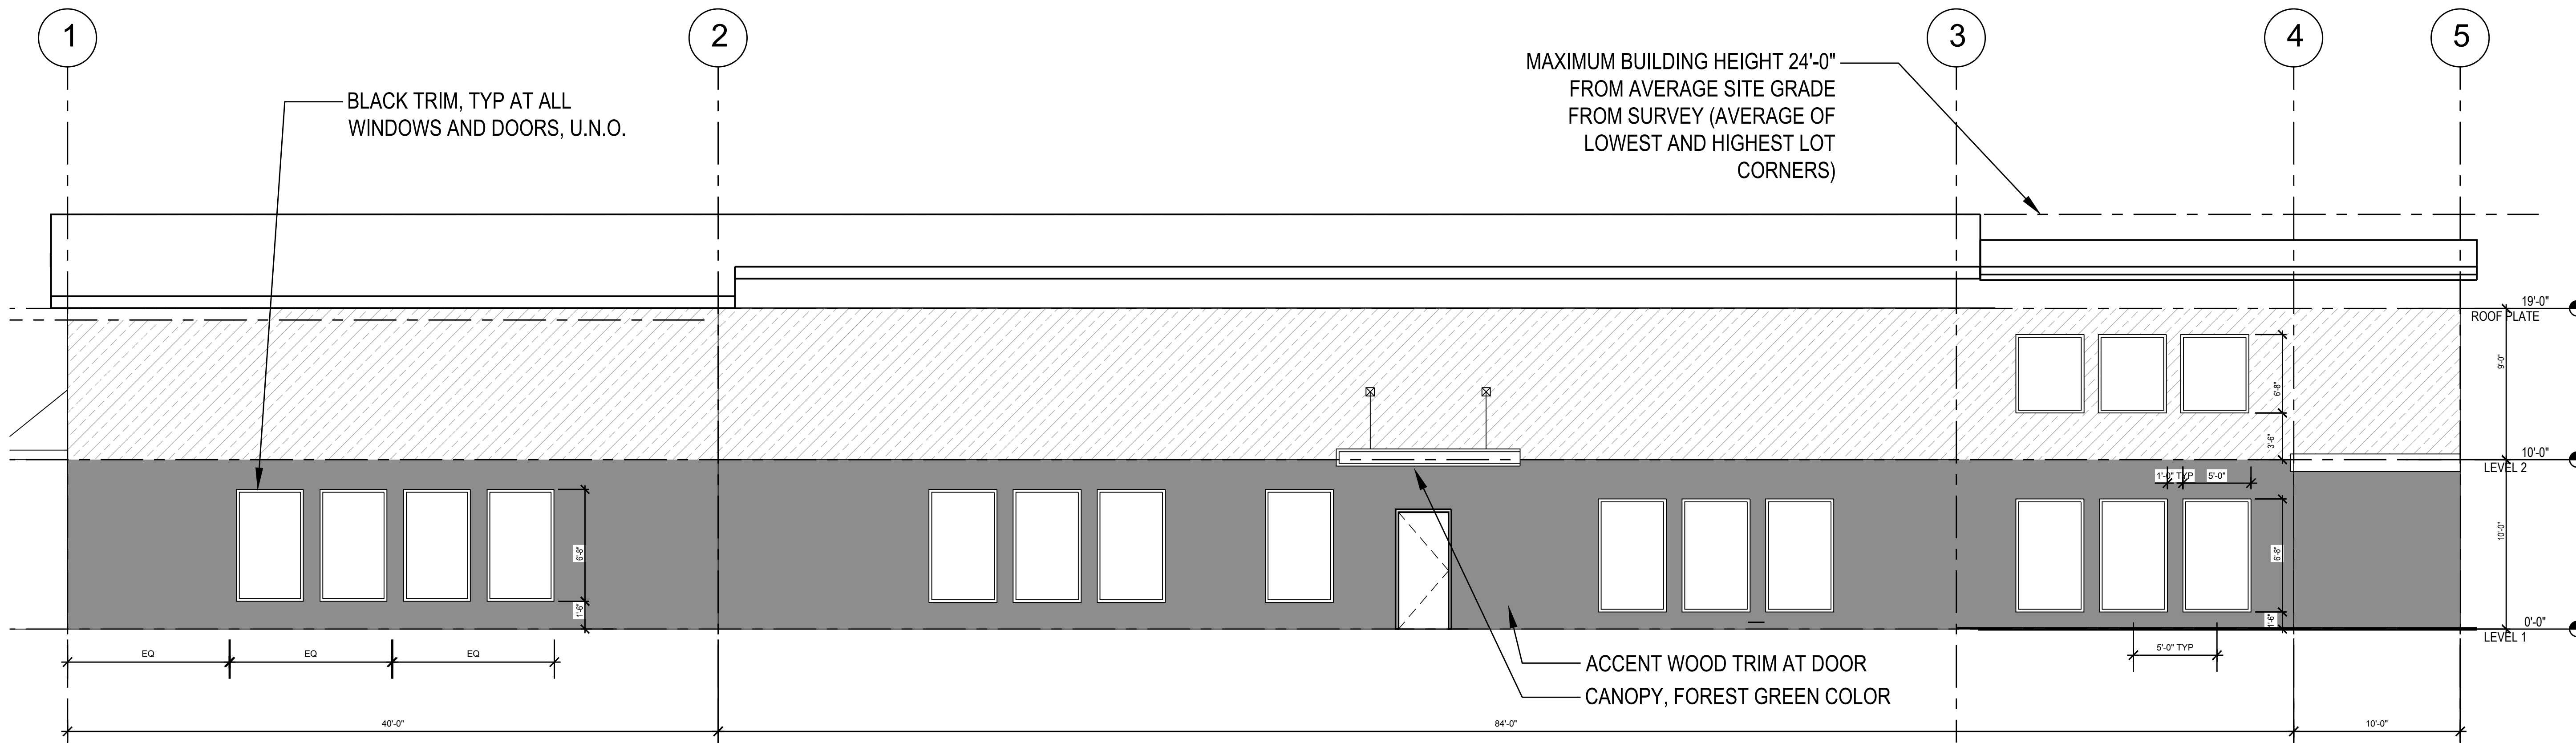

EXTERIOR - WEST ELEVATION

SCALE: 1/16" = 1'-0"


1

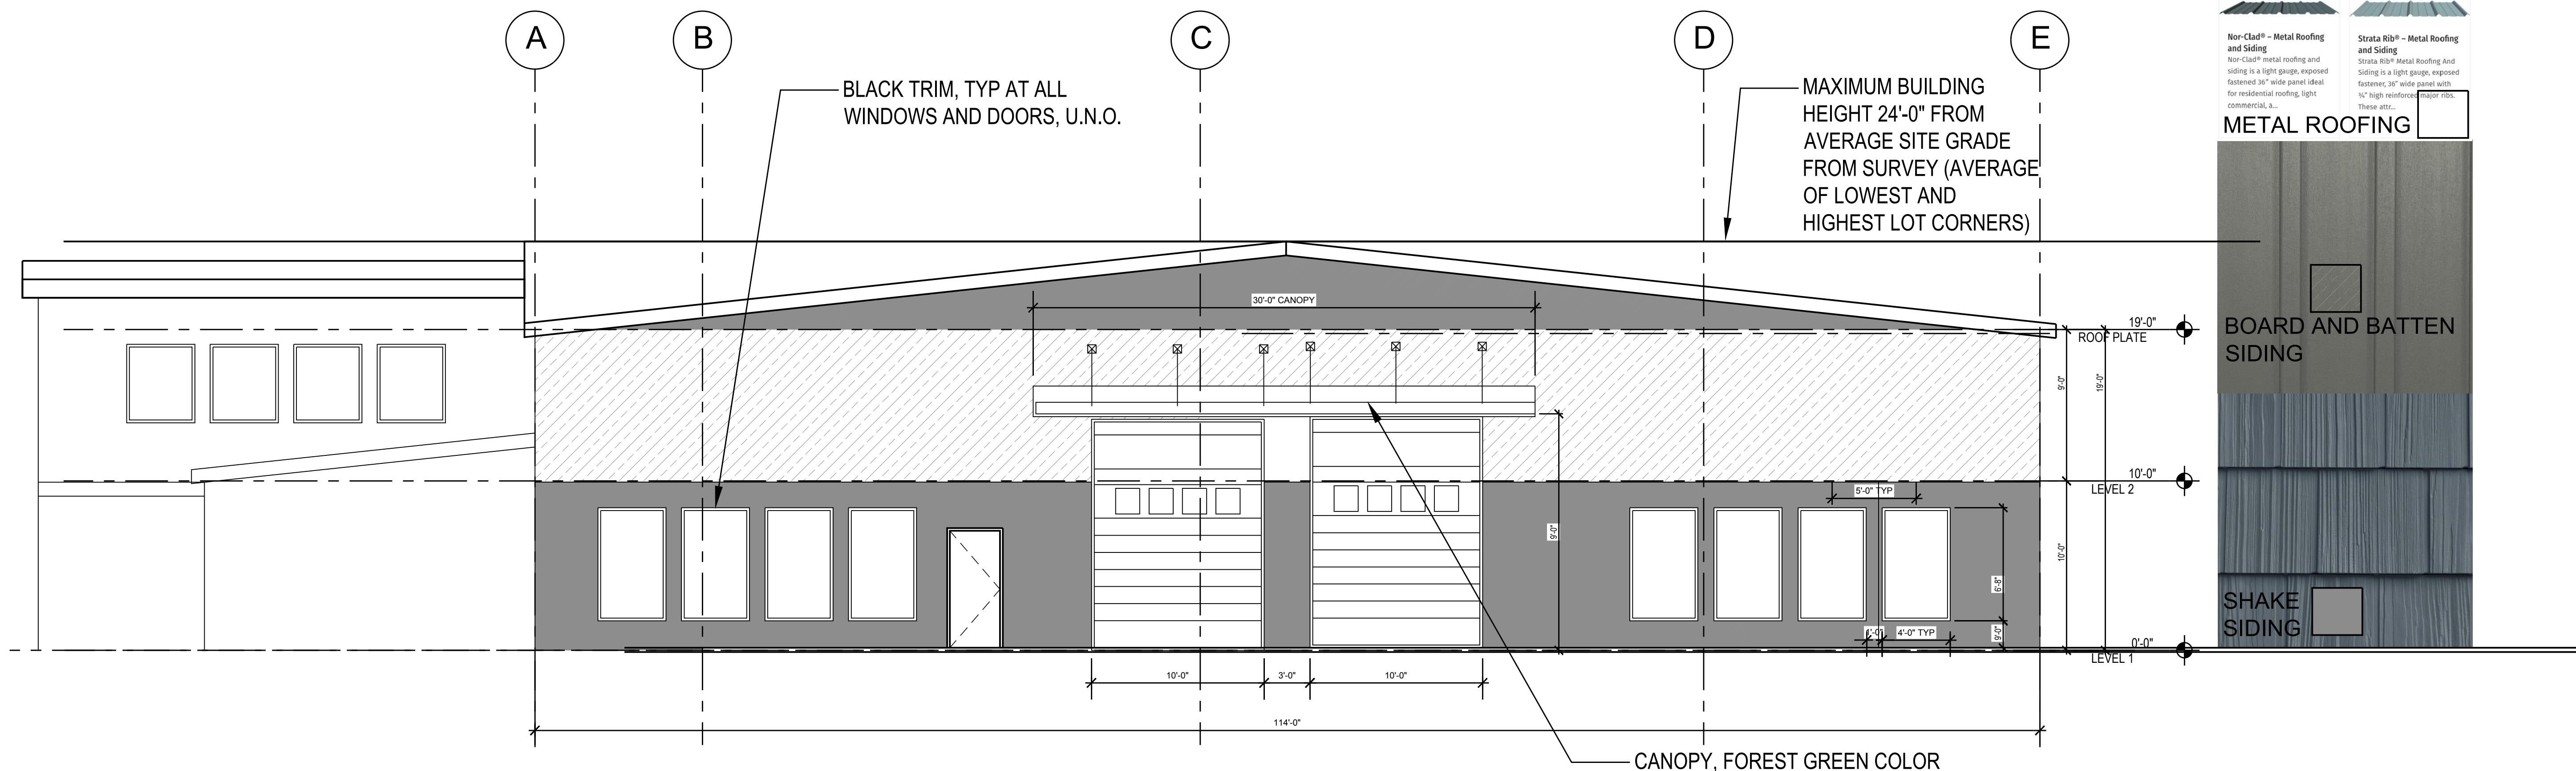

EXTERIOR - NORTH ELEVATION

SCALE: 1/16" = 1'-0"

2

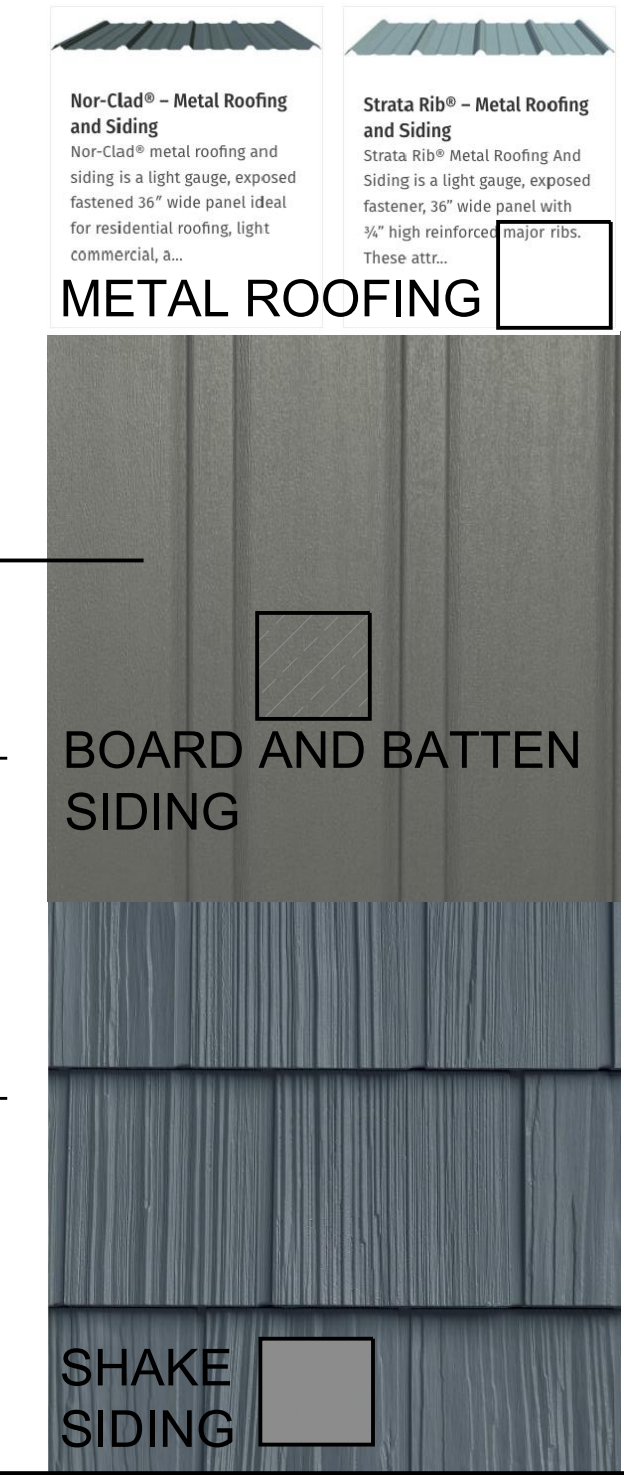

EXTERIOR ELEVATIONS

1/16" = 1'-0"

0 1"

IF THIS LINE IS NOT 1 INCH LONG THEN THIS DWG IS NOT TO SCALE

ISSUE DATE:
REVISED LAYOUT 11.30.23

SHEET NAME:

BUILDING ELEVATIONS

DR.03