

WHEELER INDUSTRIAL

BOTTS MARSH LLC

WHEELER, OR 98642

0 1"

IF THIS LINE IS NOT 1 INCH LONG
THEN THIS DWG IS NOT TO SCALE


ISSUE DATE:

REVISED LAYOUT 11.30.23

SHEET NAME:

BUILDING ELEVATIONS

DR.01

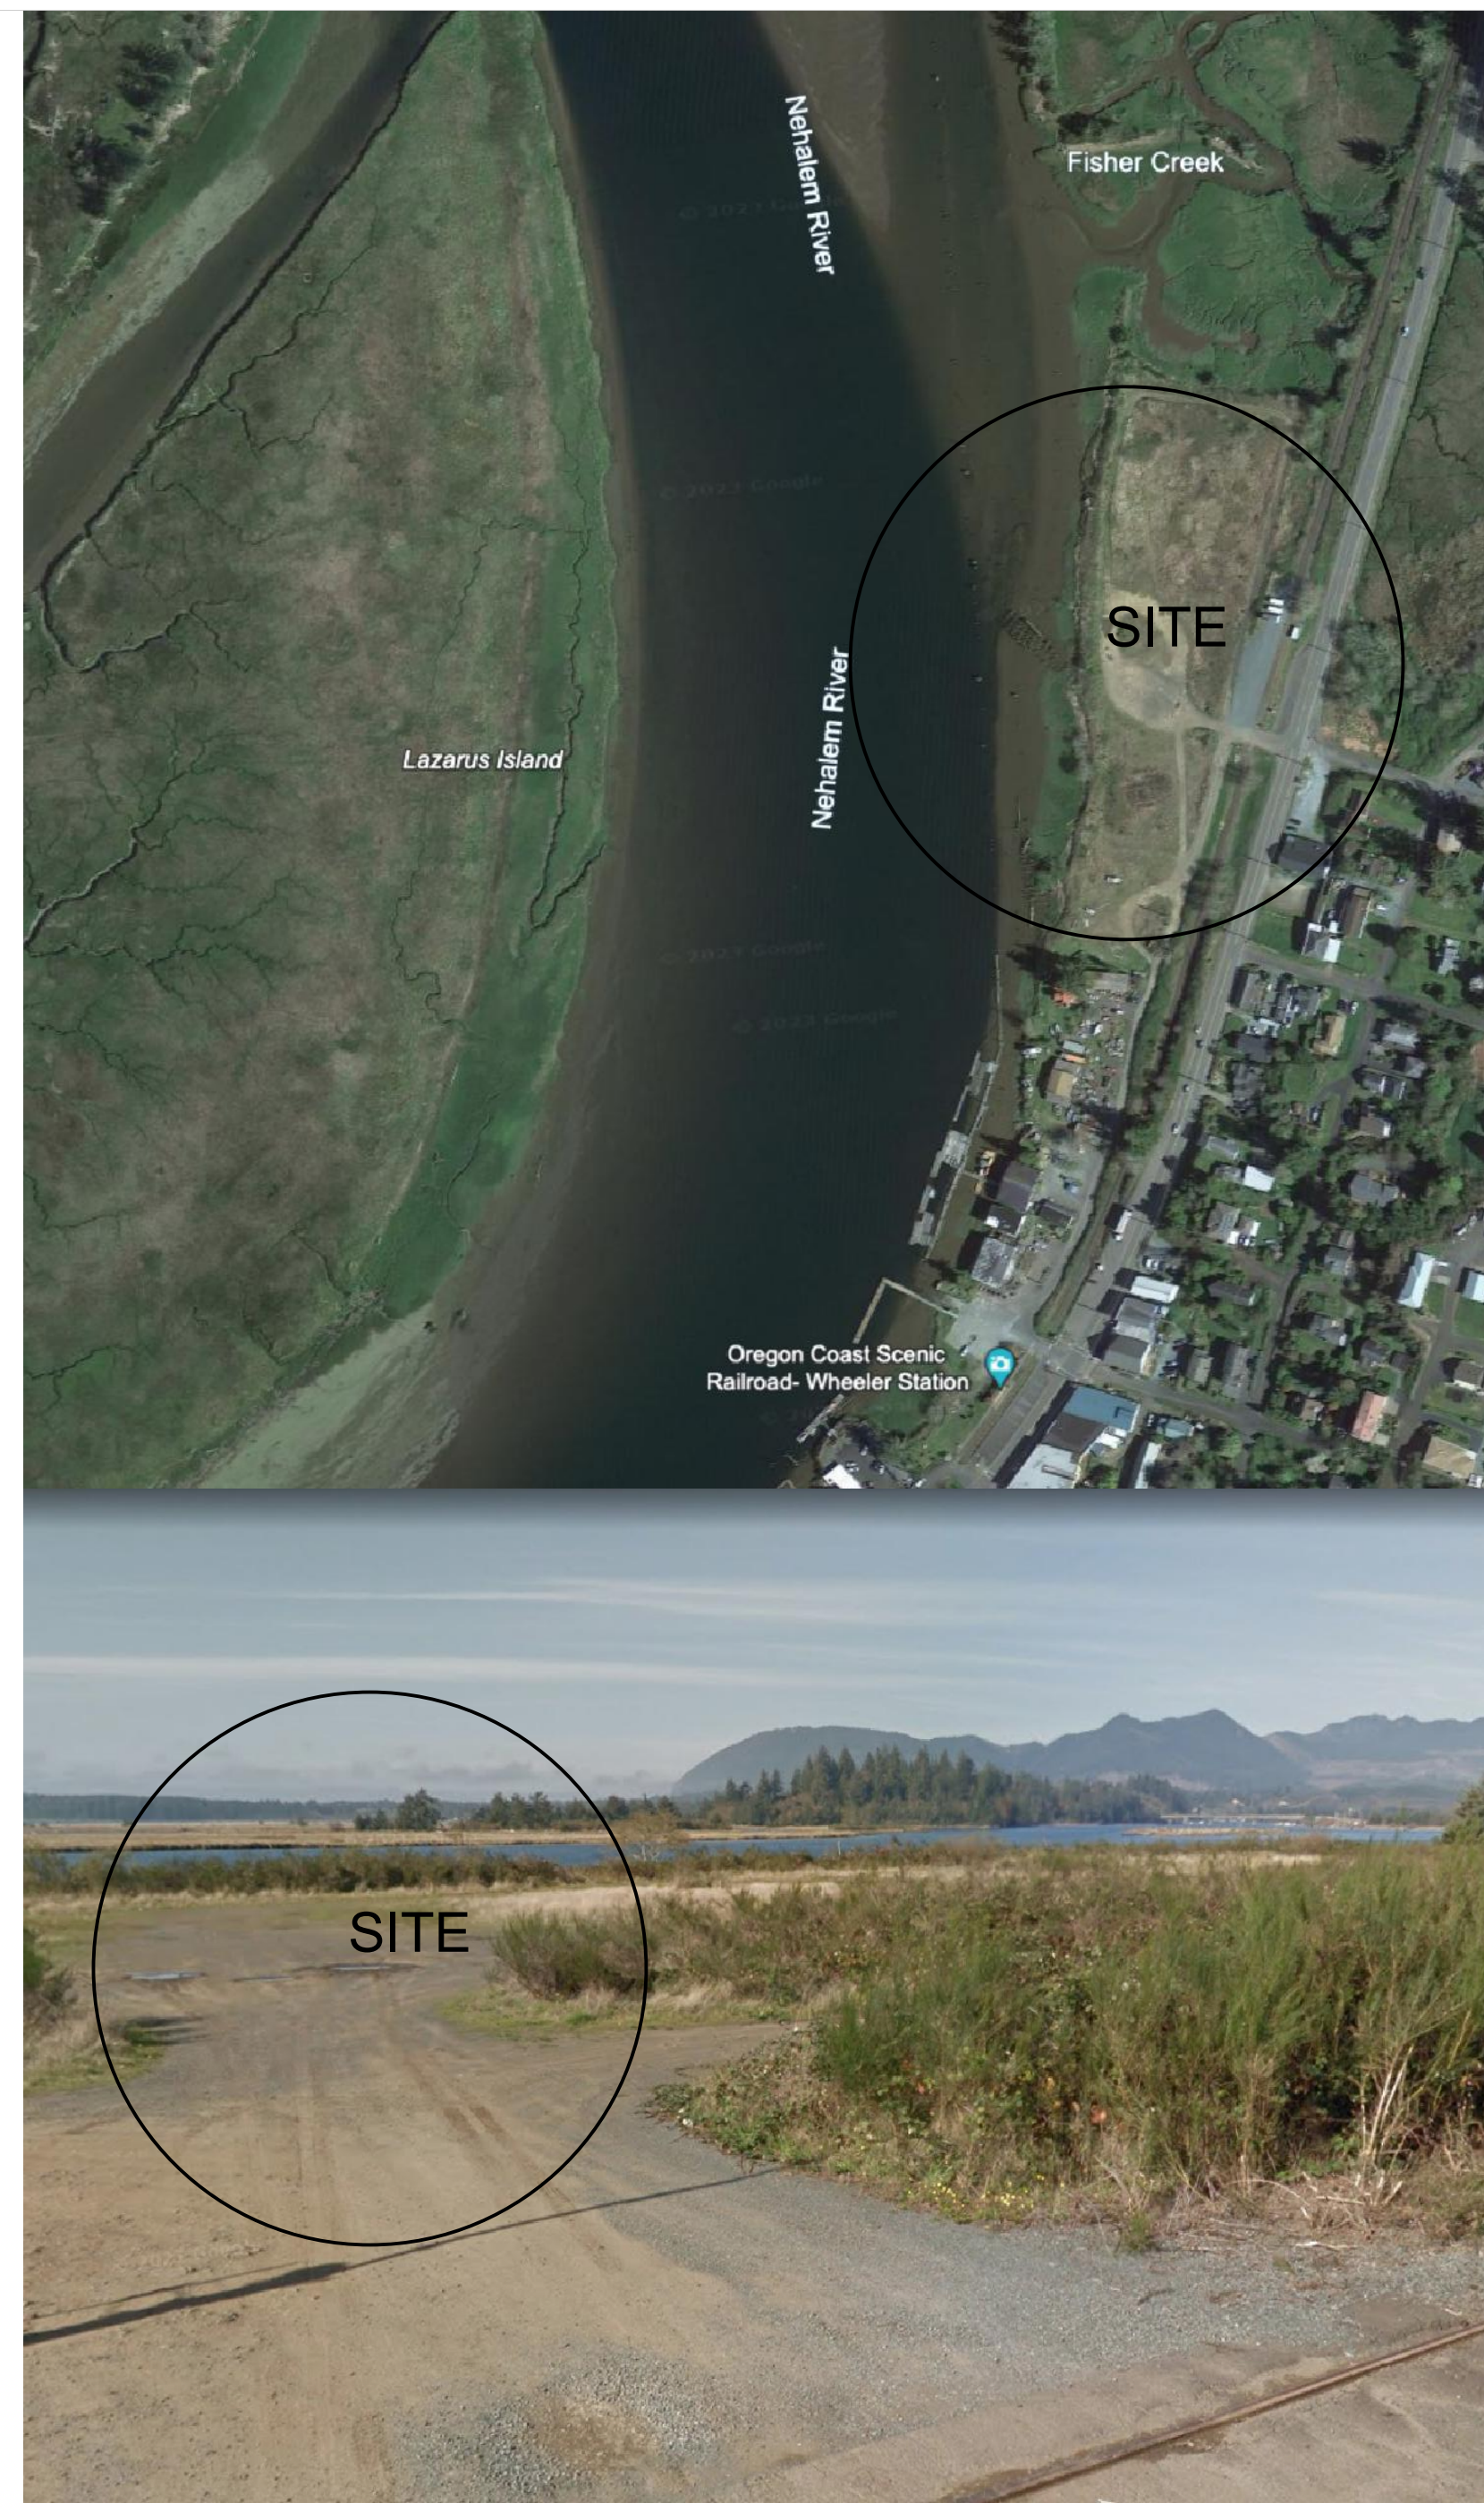

SITE PLAN – OVERALL
1/16" = 1'-0"