


WHEELER INDUSTRIAL
BOTTTS MARSH LLC

WHEELER, OR 98642

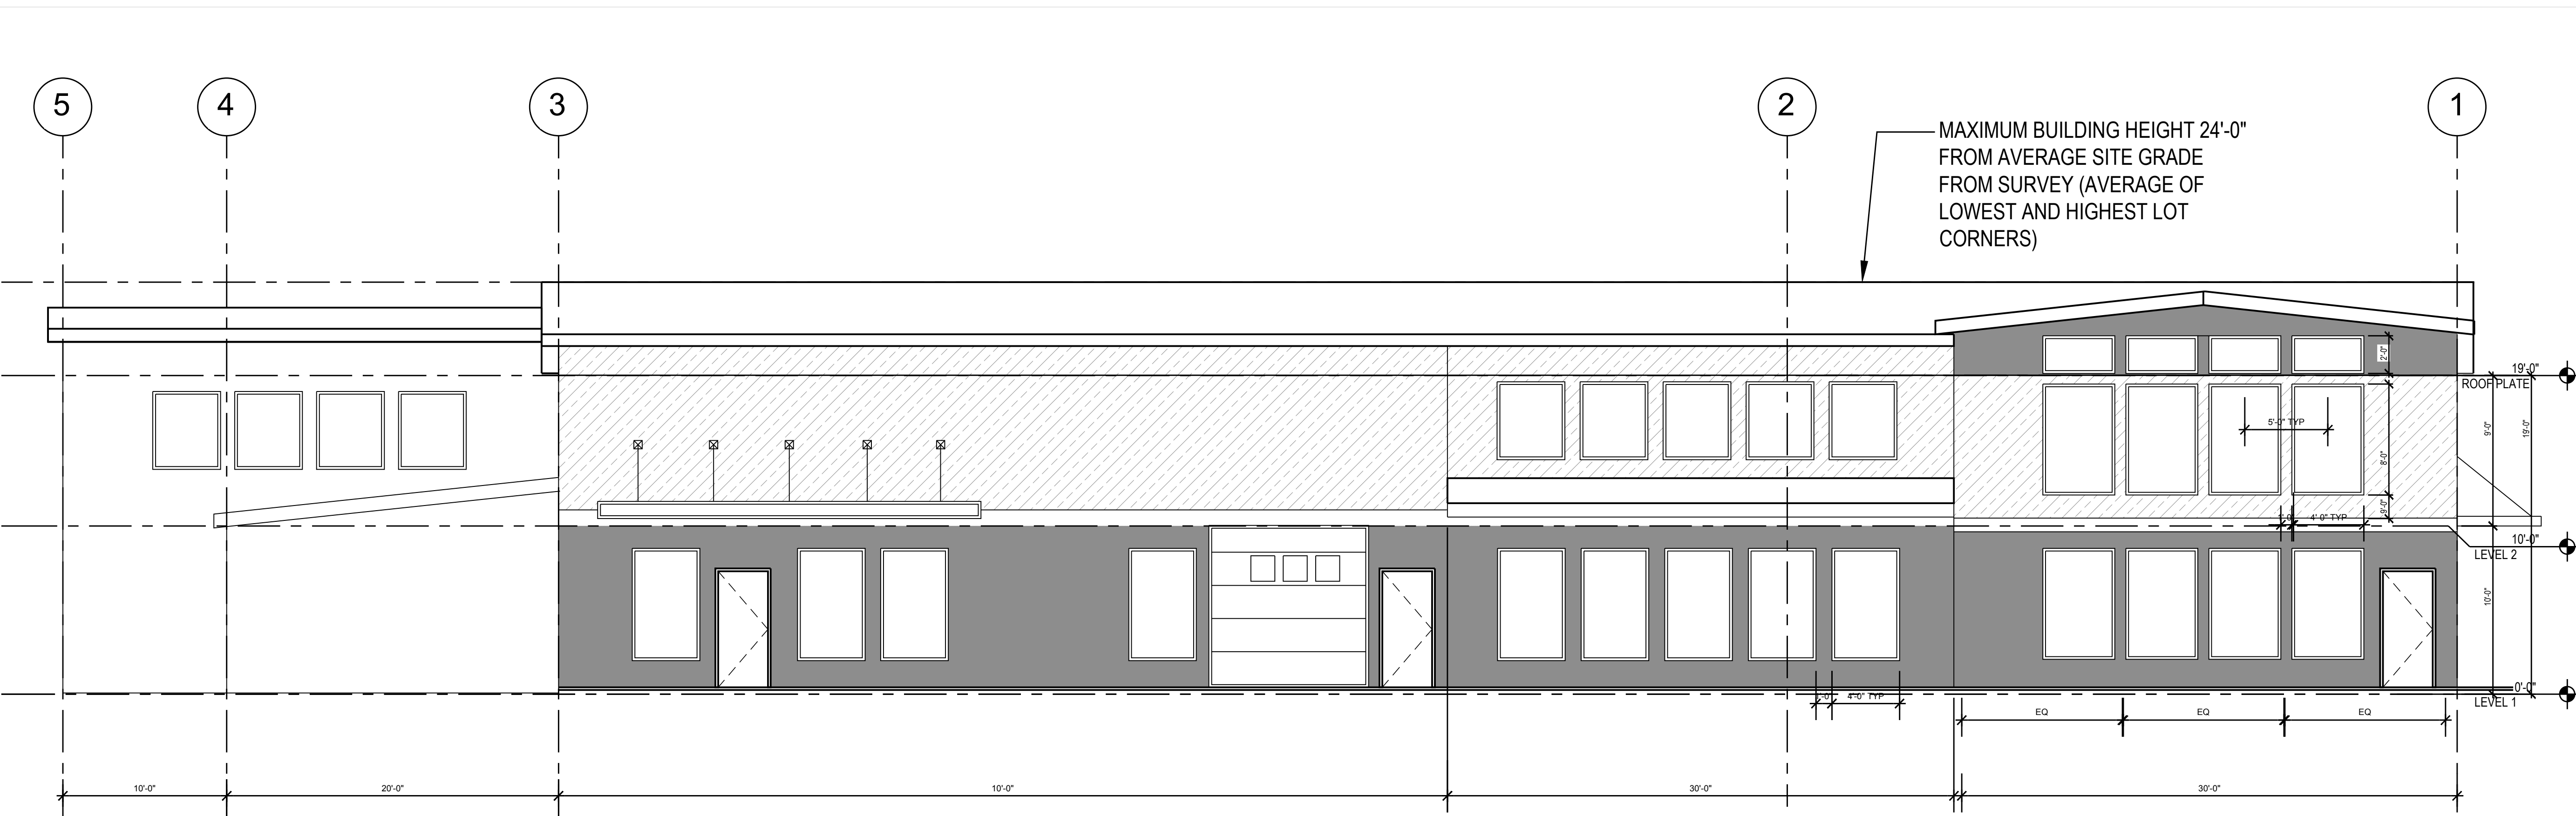

EXTERIOR - EAST ELEVATION
SCALE: 1/16" = 1'-0"


METAL ROOFING

BOARD AND BATTEN SIDING

SHAKE SIDING

Non-Clad® - Metal Roofing and Siding
Non-Clad® metal roofing and siding is a light gauge, exposed fastened 30" wide panel ideal for residential roofing, light commercial, etc.

Stata 800® - Metal Roofing and Siding
Stata 800® Metal Roofing and Siding is a light gauge, exposed fastener, 30" wide panel with 1/4" high reinforced metal ribs. These etc.

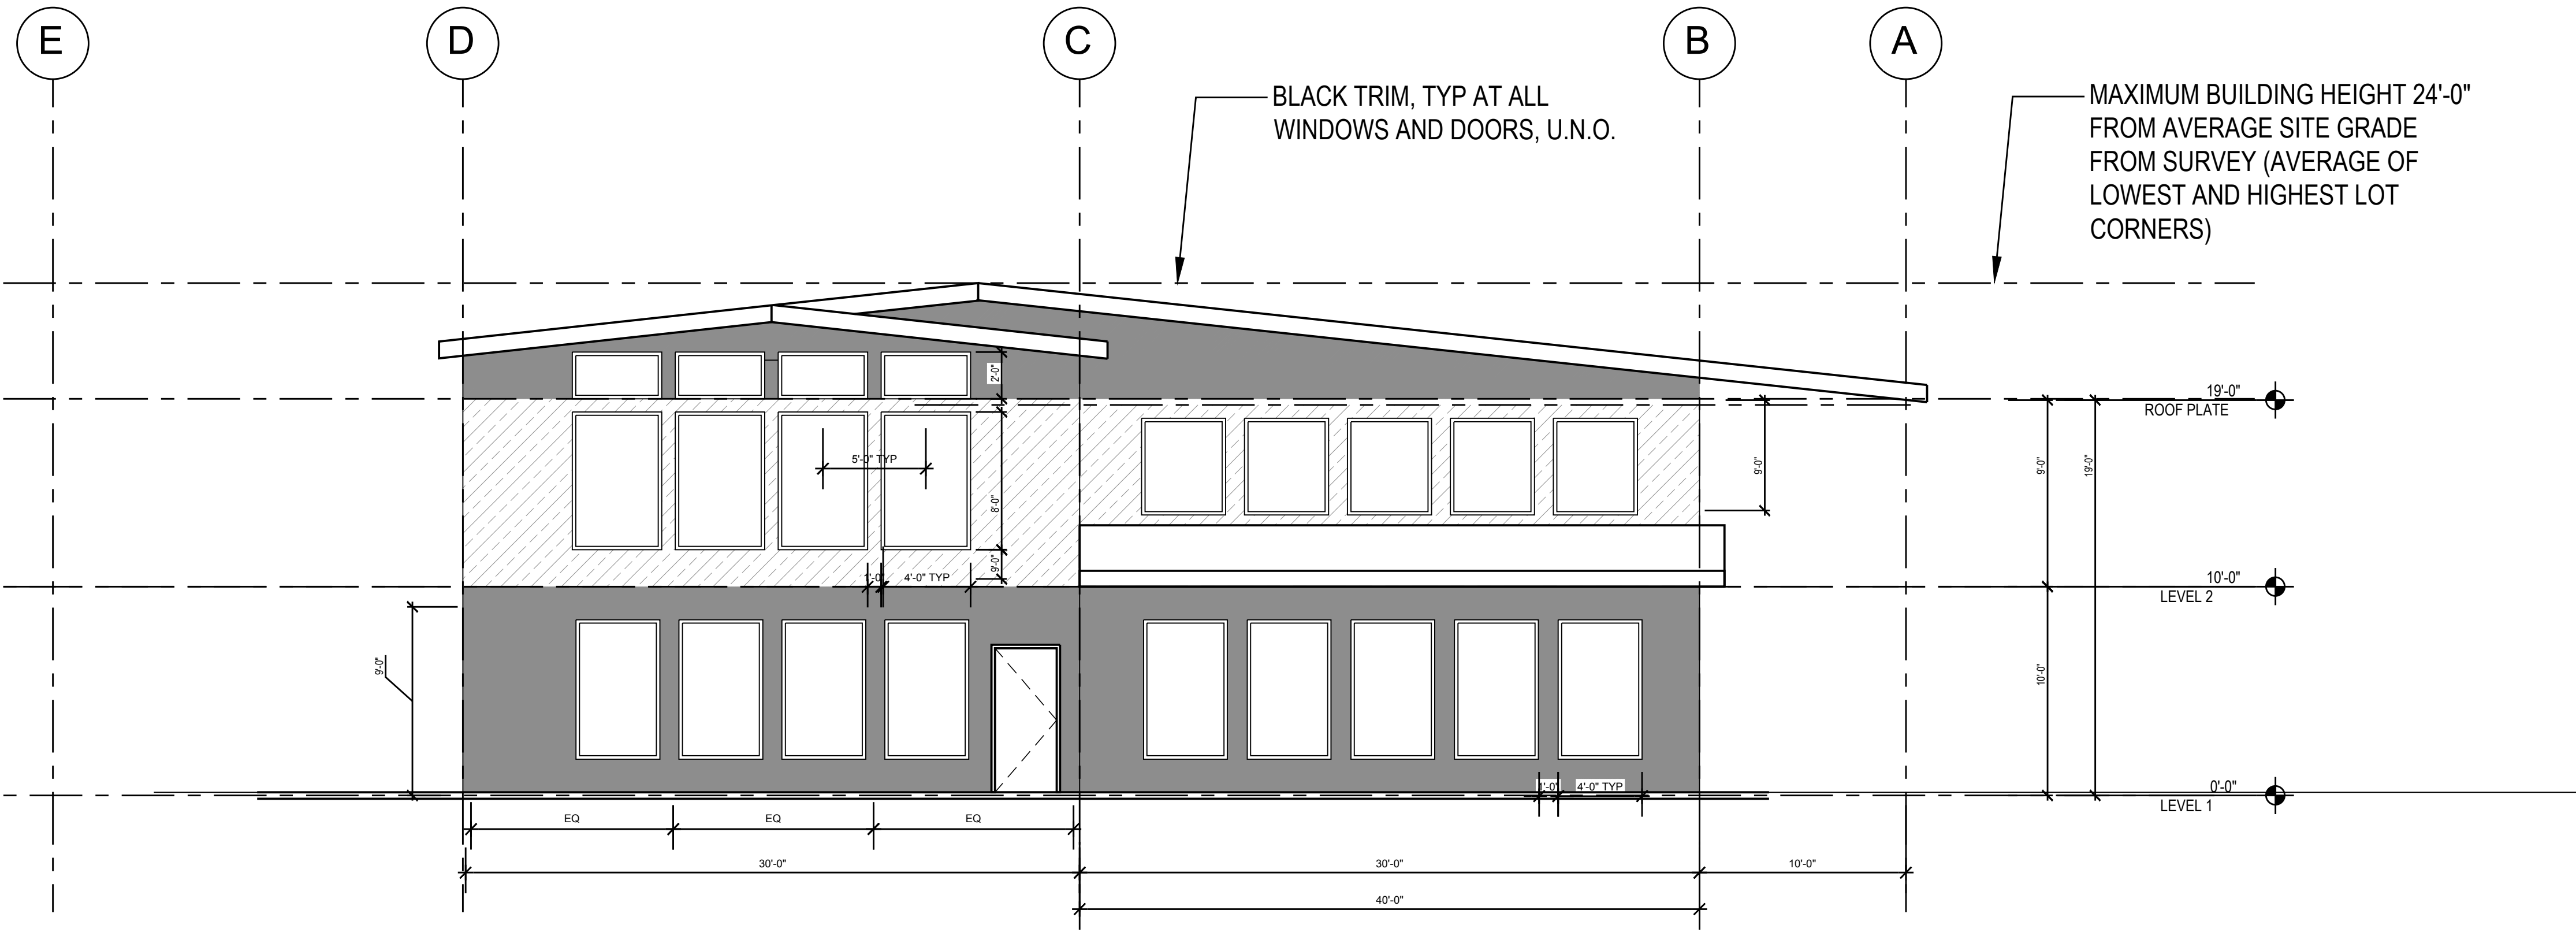

EXTERIOR - SOUTH ELEVATION
SCALE: 1/16" = 1'-0"

EXTERIOR ELEVATIONS
1/16" = 1'-0"

0 1"
IF THIS LINE IS NOT 1 INCH LONG THEN THIS DWG IS NOT TO SCALE

ISSUE DATE:
- REVISED LAYOUT 11.30.23

SHEET NAME:
BUILDING ELEVATIONS

DR.02