



SITE PLAN - OVERALL 1


1/16" = 1'-0"

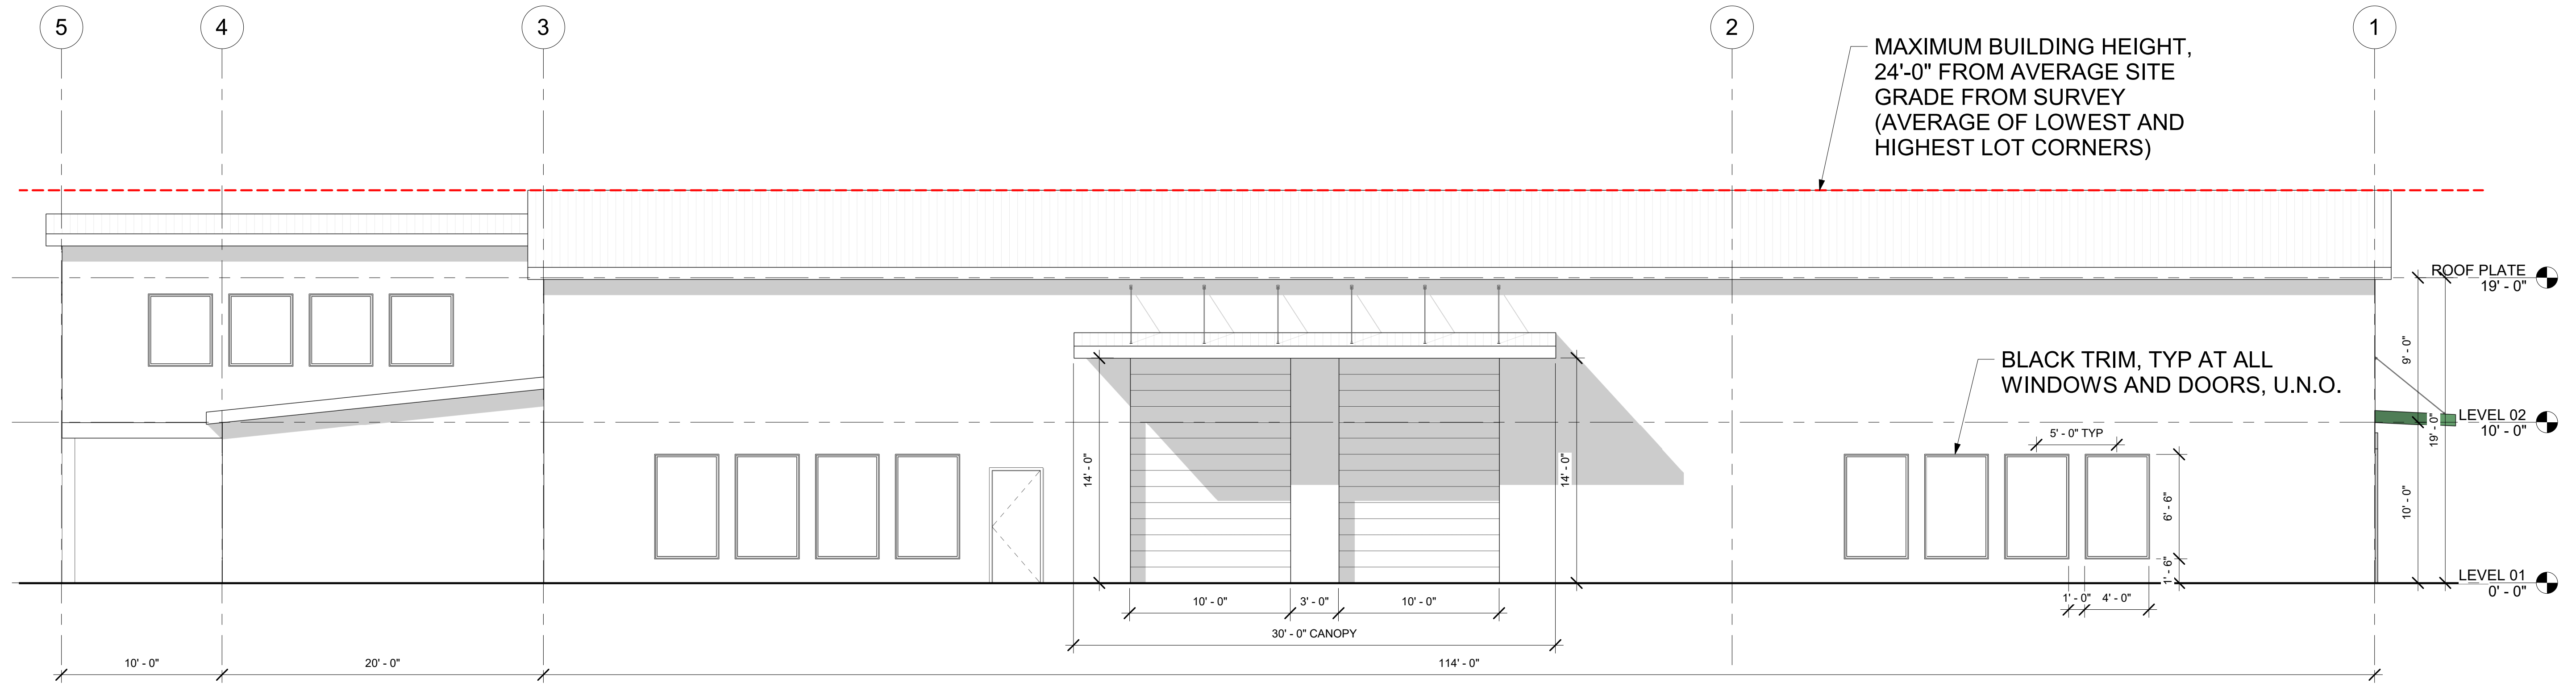


EXTERIOR - EAST ELEVATION 1
3/16" = 1'-0"

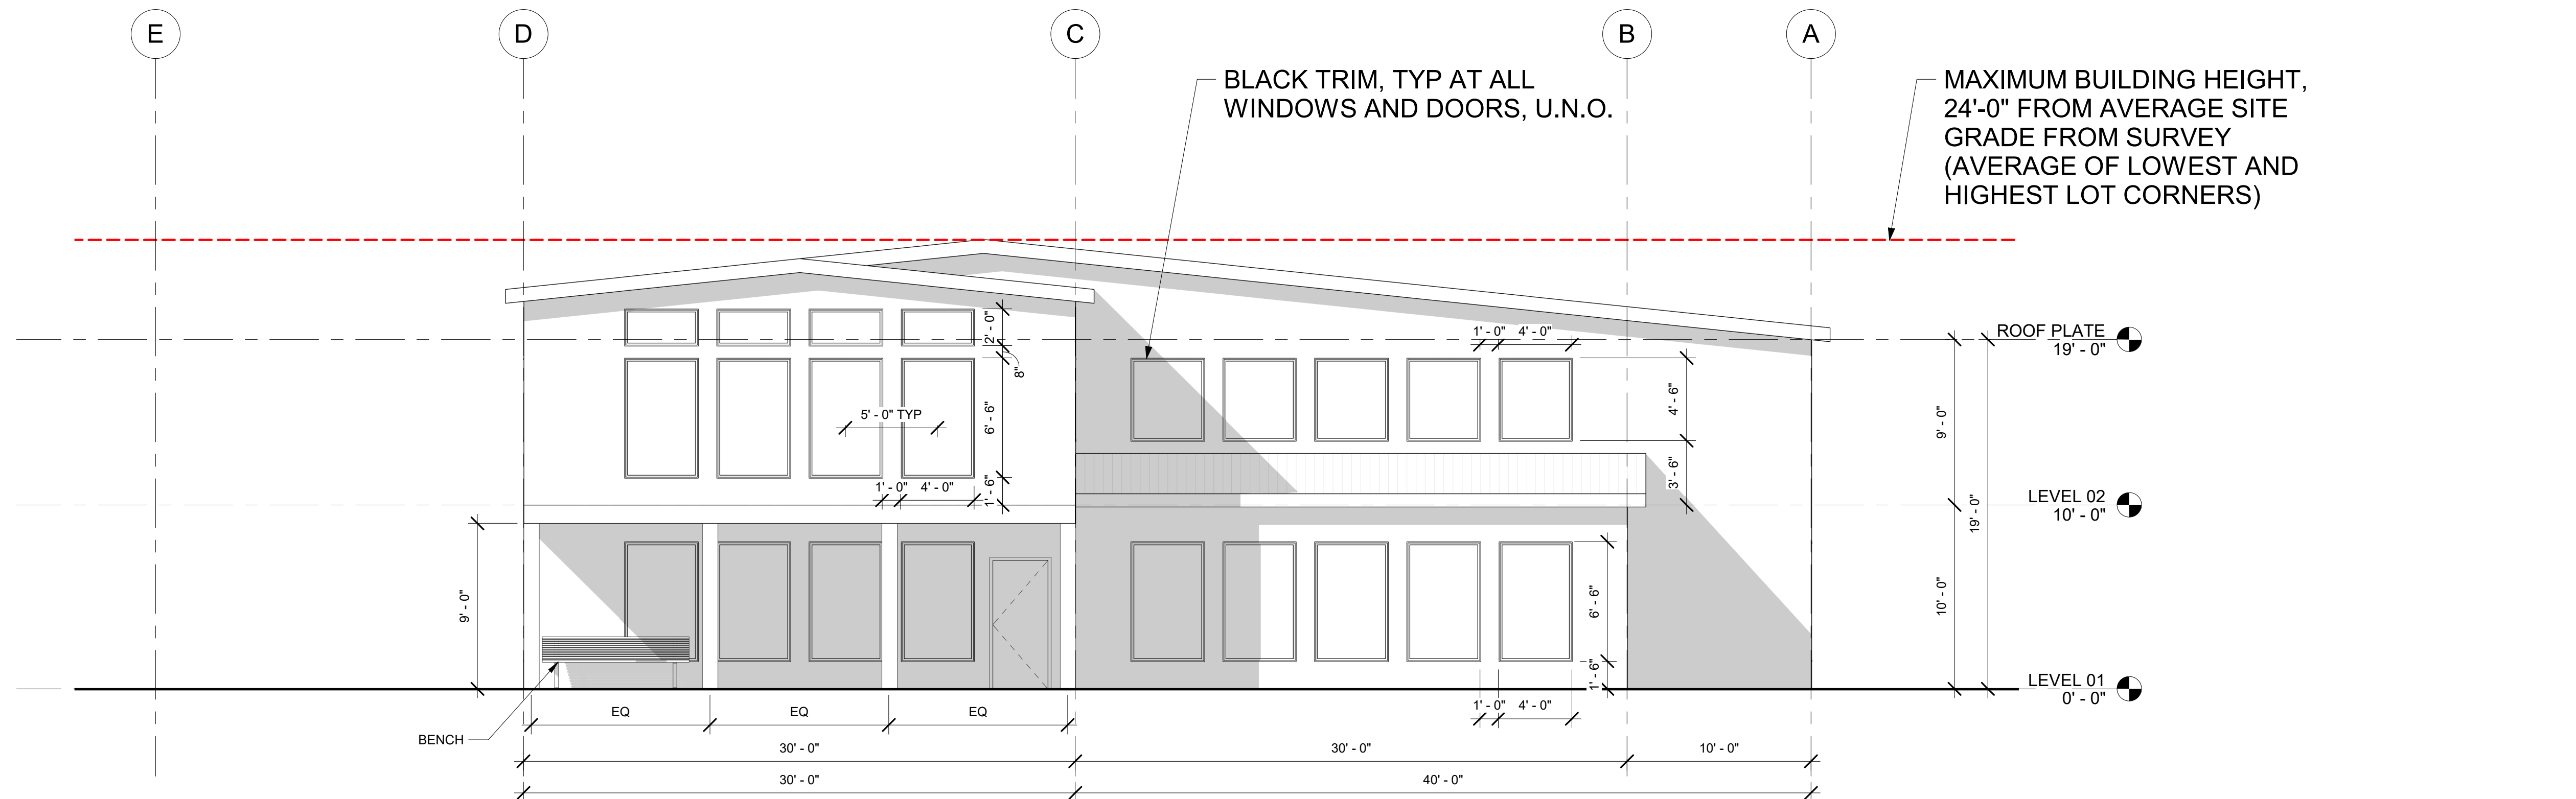

EXTERIOR - SOUTH ELEVATION 2
3/16" = 1'-0"

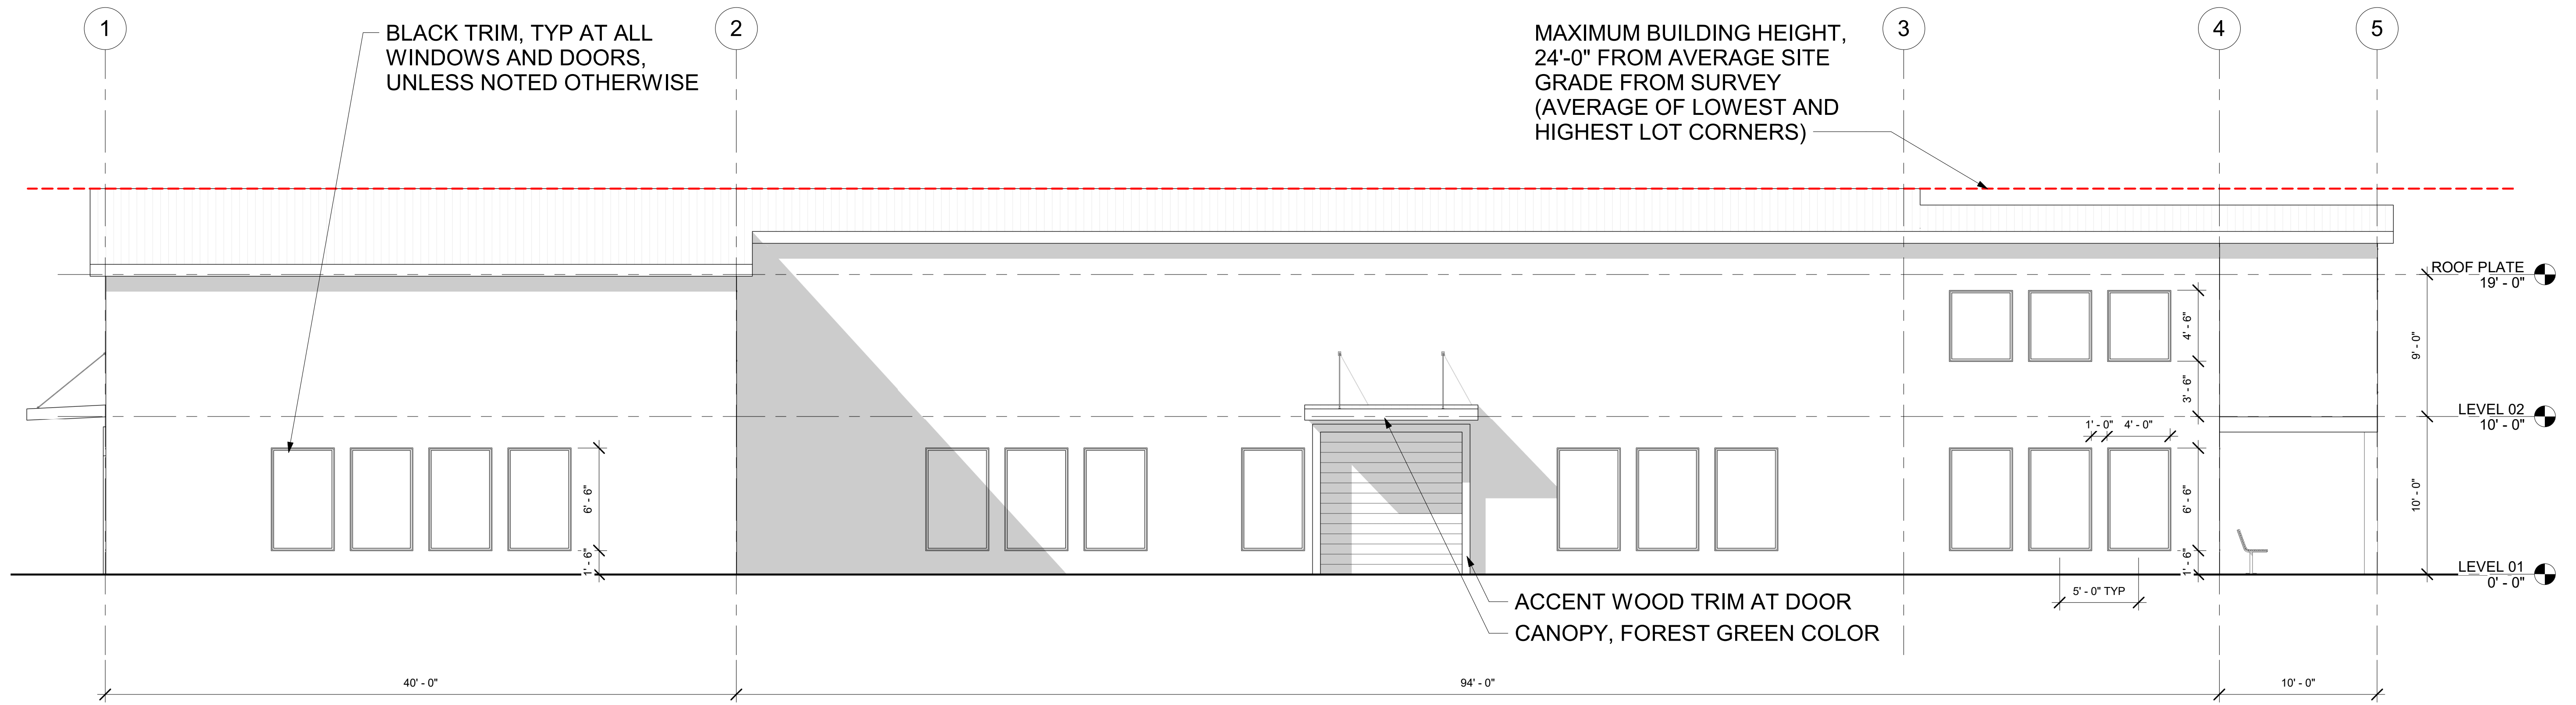

EXTERIOR - WEST ELEVATION ①
3/16" = 1'-0"

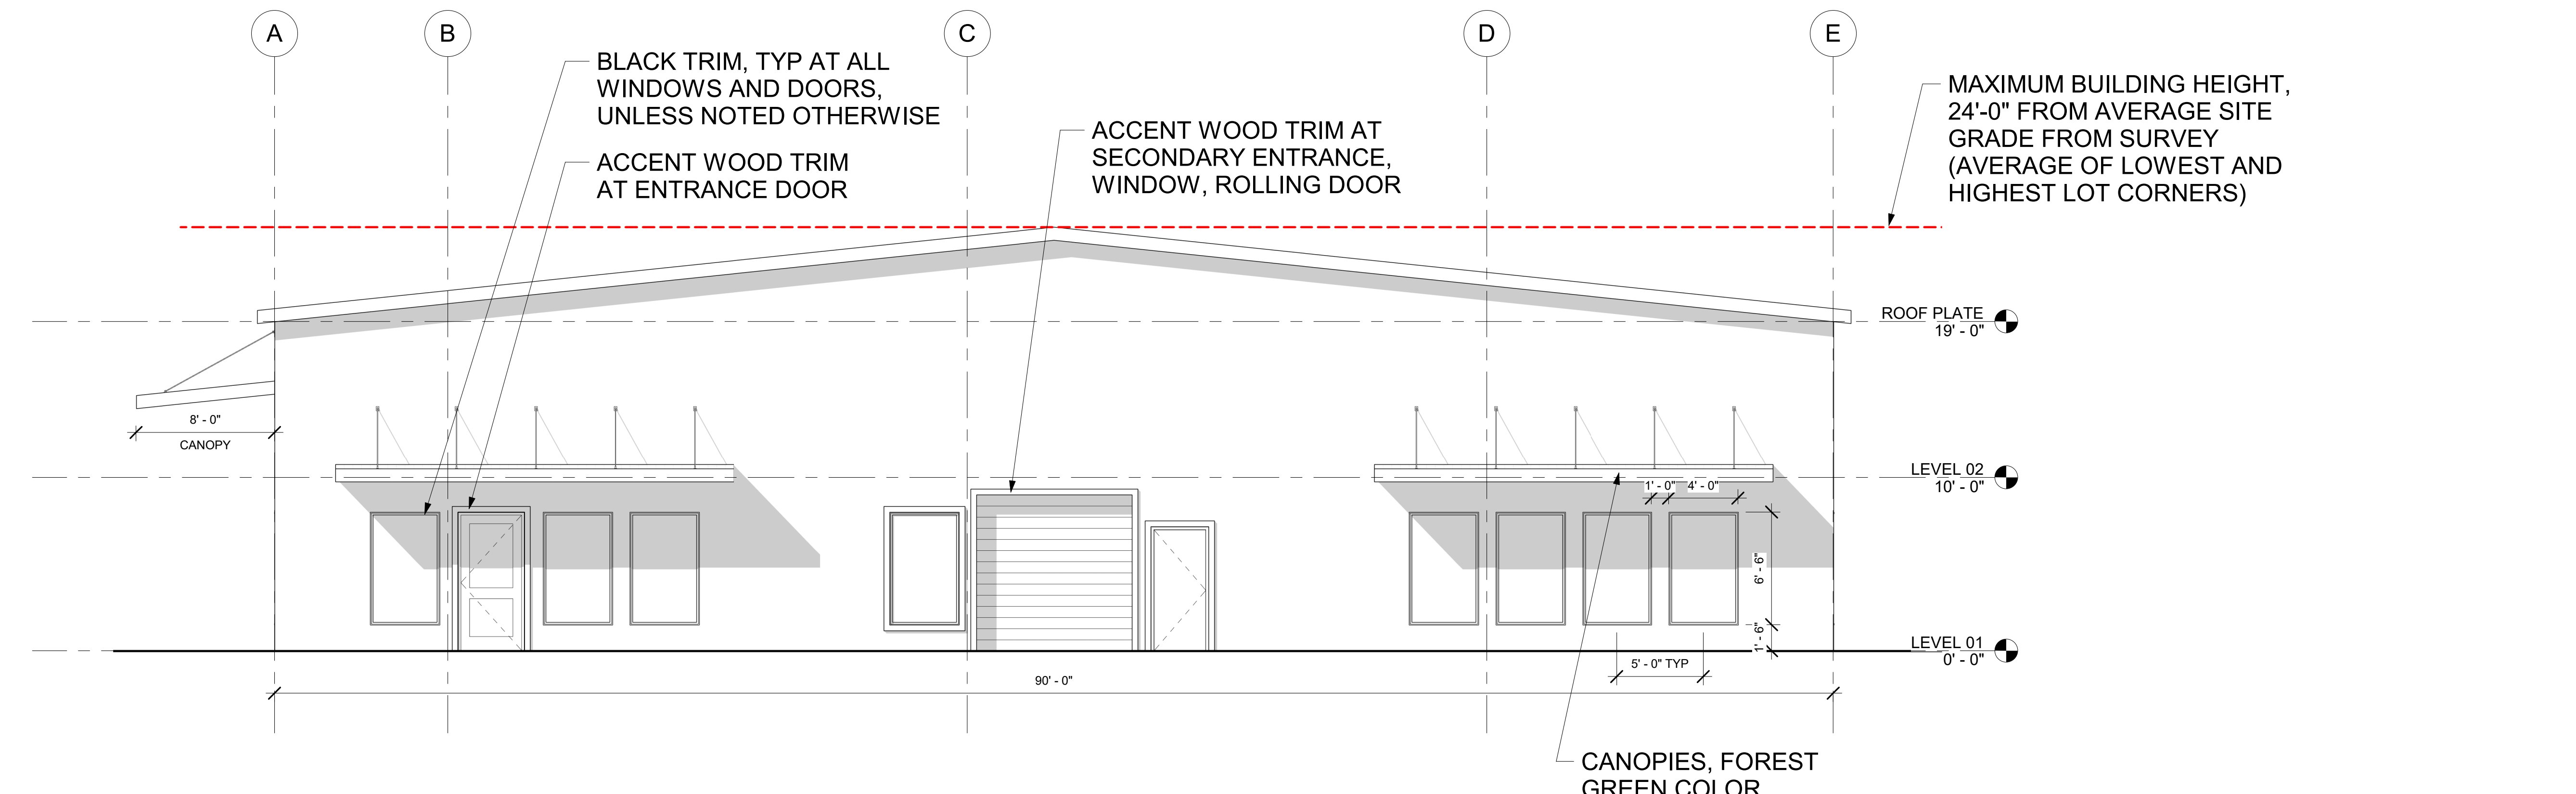

EXTERIOR - NORTH ELEVATION ②
3/16" = 1'-0"

